

15

Note:
All dimensions to be checked on site before the commencement of the work.
If this drawing exceeds the quantities in any way the architects are to be informed before work is commenced.
Do not scale this drawing.
This drawing is copyright.

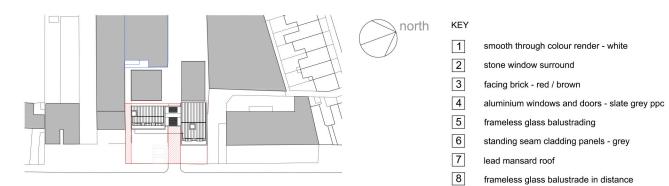

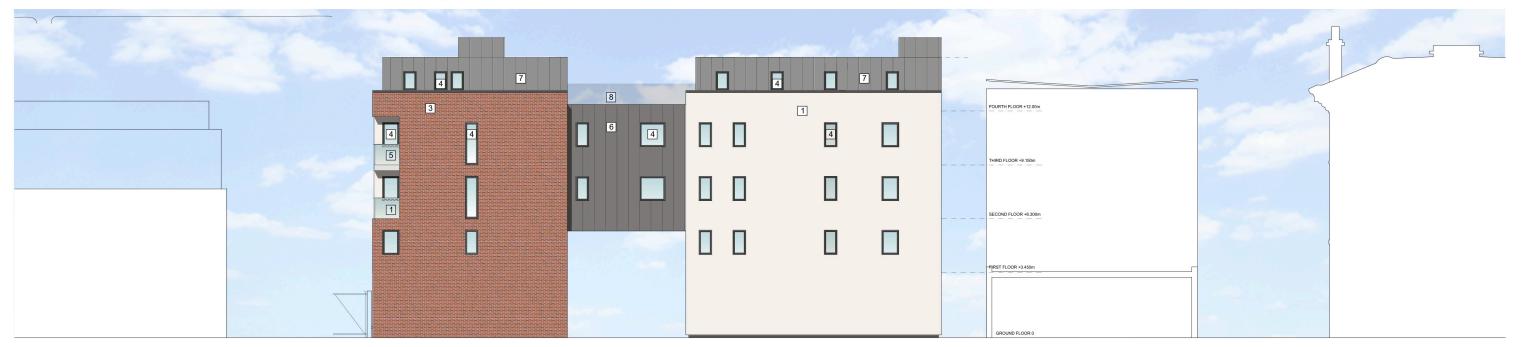

west elevation



east elevation - Brixton Hill



proposed elevation - east and west

